


Thunder Road Properties  
and 39th Street S  
Fargo, North Dakota

Adams  
Fifth and Sixth Addition

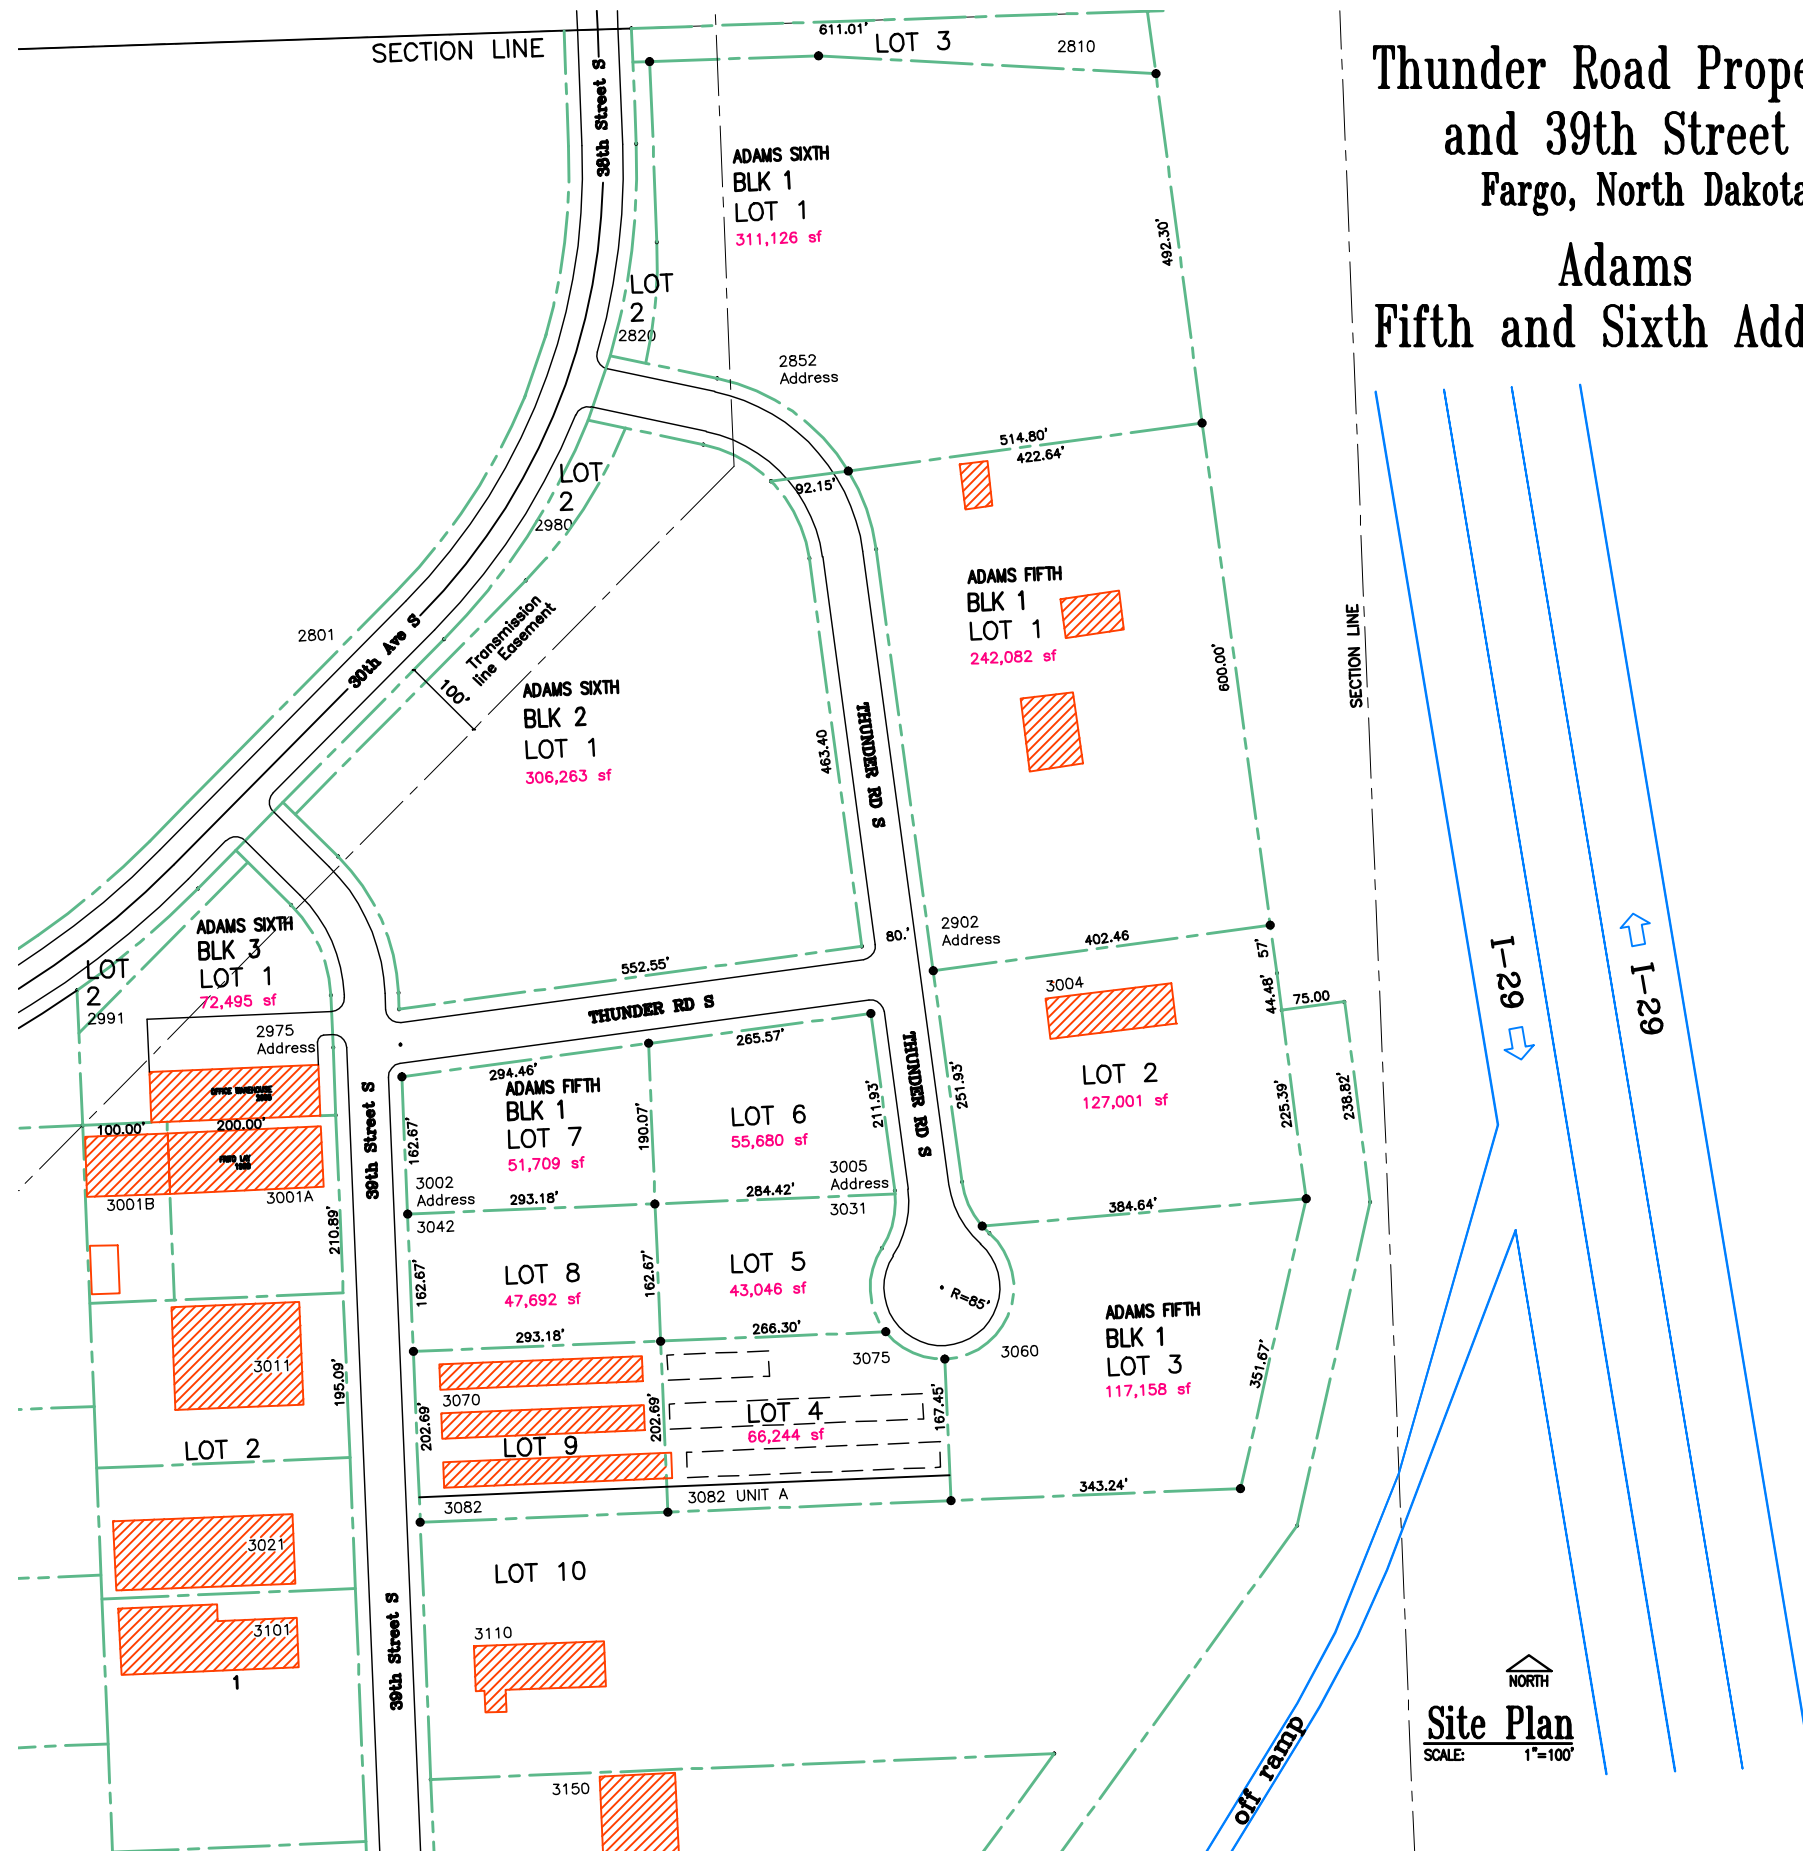

NORTH  
Site Plan  
SCALE: 1"=100'